

STUDIO CALLAGHAN SHALL HAVE NO RESPONSIBILITY FOR ANY USE MADE OF THIS DOCUMENT OTHER THAN FOR THAT WHICH IT WAS PREPARED AND ISSUED.

ALL DIMENSIONS SHOULD BE CHECKED ON SITE.


ANY DRAWING ERRORS OR DIVERGENCES SHOULD BE BROUGHT TO THE ATTENTION OF STUDIO CALLAGHAN AT THE ADDRESS SHOWN BELOW.

NOTES



- KEY
- BSL Beam Soffit Level
  - H Window Head Height/Level
  - S Window Sill Level/Height
  - RWP Rain Water Pipe
  - RWO Rain Water Outlet
  - SWP Sewage Waste Pipe
  - VP Vent Pipe
  - (17.81) Ceiling Soffit Level

NOTE FOR MATERIALS REFER TO ELEVATIONS

- ① Screen to shield plant units
- ② Plant area comprising 5 no. outside units and 2 no. intake/extract grilles
- ③ Water collector for collecting rain water from roof above for watering terrace plants

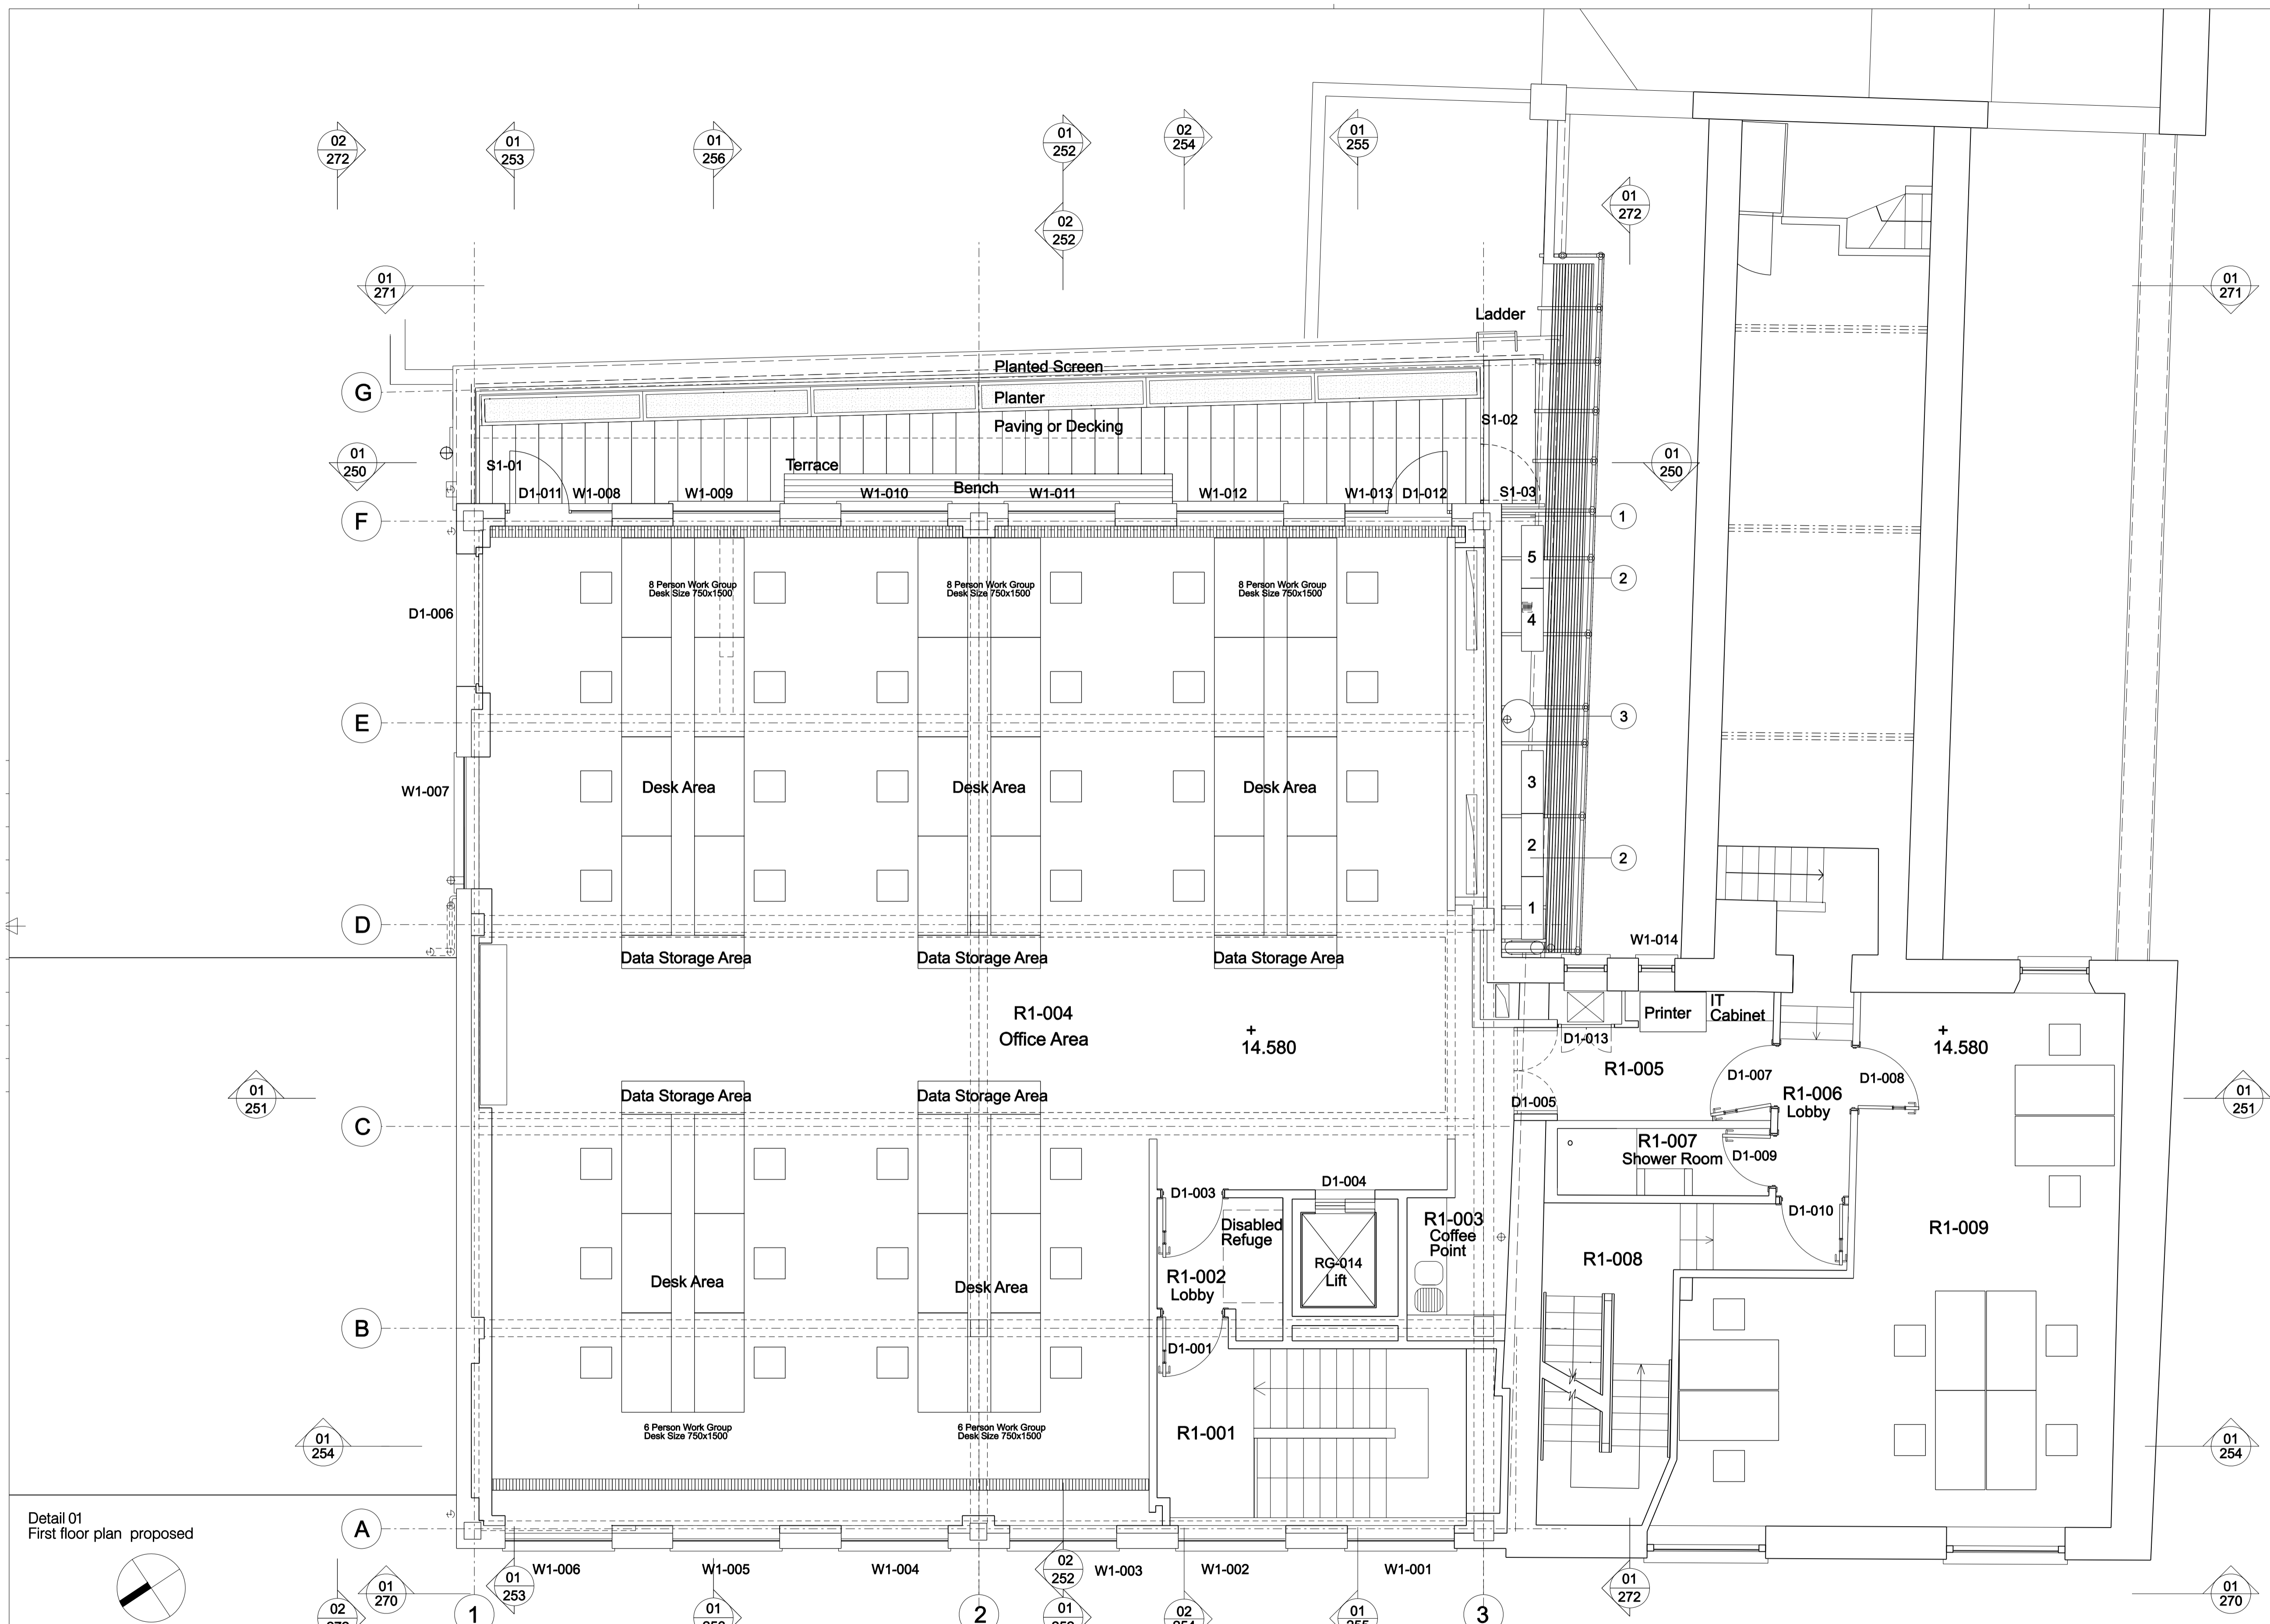

Detail 01  
First floor plan proposed

 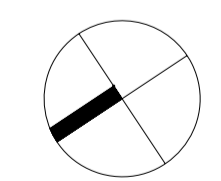

REVISION / DESCRIPTION	DRAWN	CHECKED	DATE
A /Ladder shown on grid G1/Rooms R1-003, R1-005, R1-006, R1-007, R1-008 and R1-009 revised /terrace planter adjusted/external plant area and space for ventilation shown /Server Station added /Disabled refuge in Lobby R1-002			19/12/06
B /Ladder removed on grid G1, door D1-011 added /W1-008 amended /Desk layout revised, 6 desks added /Perimeter grid shown /Walls around lift amended. Door added to R1-003. Terrace Planters amended.			04/01/07
C /R1-005 reduced in size & Shower Room R1-007 created; R1-009 expanded & desk layout revised; R1-003 revised to Coffee Point; Star (R1-001) revised.			11/01/07
D /Notes added for planning			12/01/07
E /Position of D1-001 revised			13/01/07
F /Scale added. Scale note removed. Drawing updated for planning			28/01/07

REVISION / DESCRIPTION	DRAWN	CHECKED	DATE

CLIENT  
Health Professions Council

studio callaghan  
Architects, Designers  
141 Kennington Park Road  
London SE11 4JJ  
Tel +44 (0)20 7820 3657  
Fax +44 (0)20 7820 9877  
Email carcallaghan@btinternet.com  
www.studiocallaghan.co.uk

PROJECT TITLE 22-26 Stannary Street		SCALE @ A1 1:50
STATUS Planning		
DRAWING TITLE First Floor Plan Proposed Phase 1		DATE May 2006
PROJECT NUMBER SC78	DRAWING No. 078P210	REVISION F