

STUDIO CALLAGHAN SHALL HAVE NO RESPONSIBILITY FOR ANY USE MADE OF THIS DOCUMENT OTHER THAN FOR THAT WHICH IT WAS PREPARED AND ISSUED



ALL DIMENSIONS SHOULD BE CHECKED ON SITE.

ANY DRAWING ERRORS OR DIVERGENCES SHOULD BE BROUGHT TO THE ATTENTION OF STUDIO CALLAGHAN AT THE ADDRESS SHOWN BELOW.


NOTES

TH - TOP HUNG

- ① W Double glazed W20 mild steel window powder coated mid grey with new precast concrete cill to match existing
- ② W1 Double glazed W20 mild steel window powder coated mid grey with existing cill repaired where necessary
- ③ D Mild steel door powder coated mid grey
- ④ 1 Screen to shield plant units
- ⑤ 2 Plant area comprising 5 no. outside units and 2 no. intake/extract grilles
- ⑥ 3 Rainwater collector from roof above for watering terrace plants
- ⑦ 4 Mild Steel Handrail
- ⑧ 5 Air intake/extract grille
- ⑨ 6 New coping to match existing
- ⑩ 7 Cast Iron SVP Painted Black
- ⑪ 8 Cast Iron RWP Painted Black
- ⑫ 9 Stainless Steel Flue
- ⑬ 10 Existing RWP
- ⑭ 11 SS Side Screen Gate
- ⑮ 12 SS Side Screen
- ⑯ 13 Paving or Decking to terrace
- ⑰ 14 Double glazed window with softwood frame painted white
- ⑱ 15 Bituminous felt roof covering
- ⑲ 16 Solar shade mild steel painted mid grey
- ⑳ 17 Planted screen comprising SS cables spanning between SS angles
- ㉑ 18 Glazed sliding entrance door
- ㉒ 19 Glazed entrance canopy on mild steel supports powder coated mid grey
- ㉓ 20 Existing coping level
- ㉔ 21 Brick infill to parapet to match existing
- ㉕ 22 Bituminous felt covering to temporary lift shaft cover
- ㉖ 23 Timber external door painted white
- ㉗ 24 Tree to match species in Stannary Street
- ㉘ 25 Existing gantry
- ㉙ 26 Existing timber door painted grey
- ㉚ 27 Ventilation brick
- ㉛ 28 Recessed luminaires fluorescent lamp

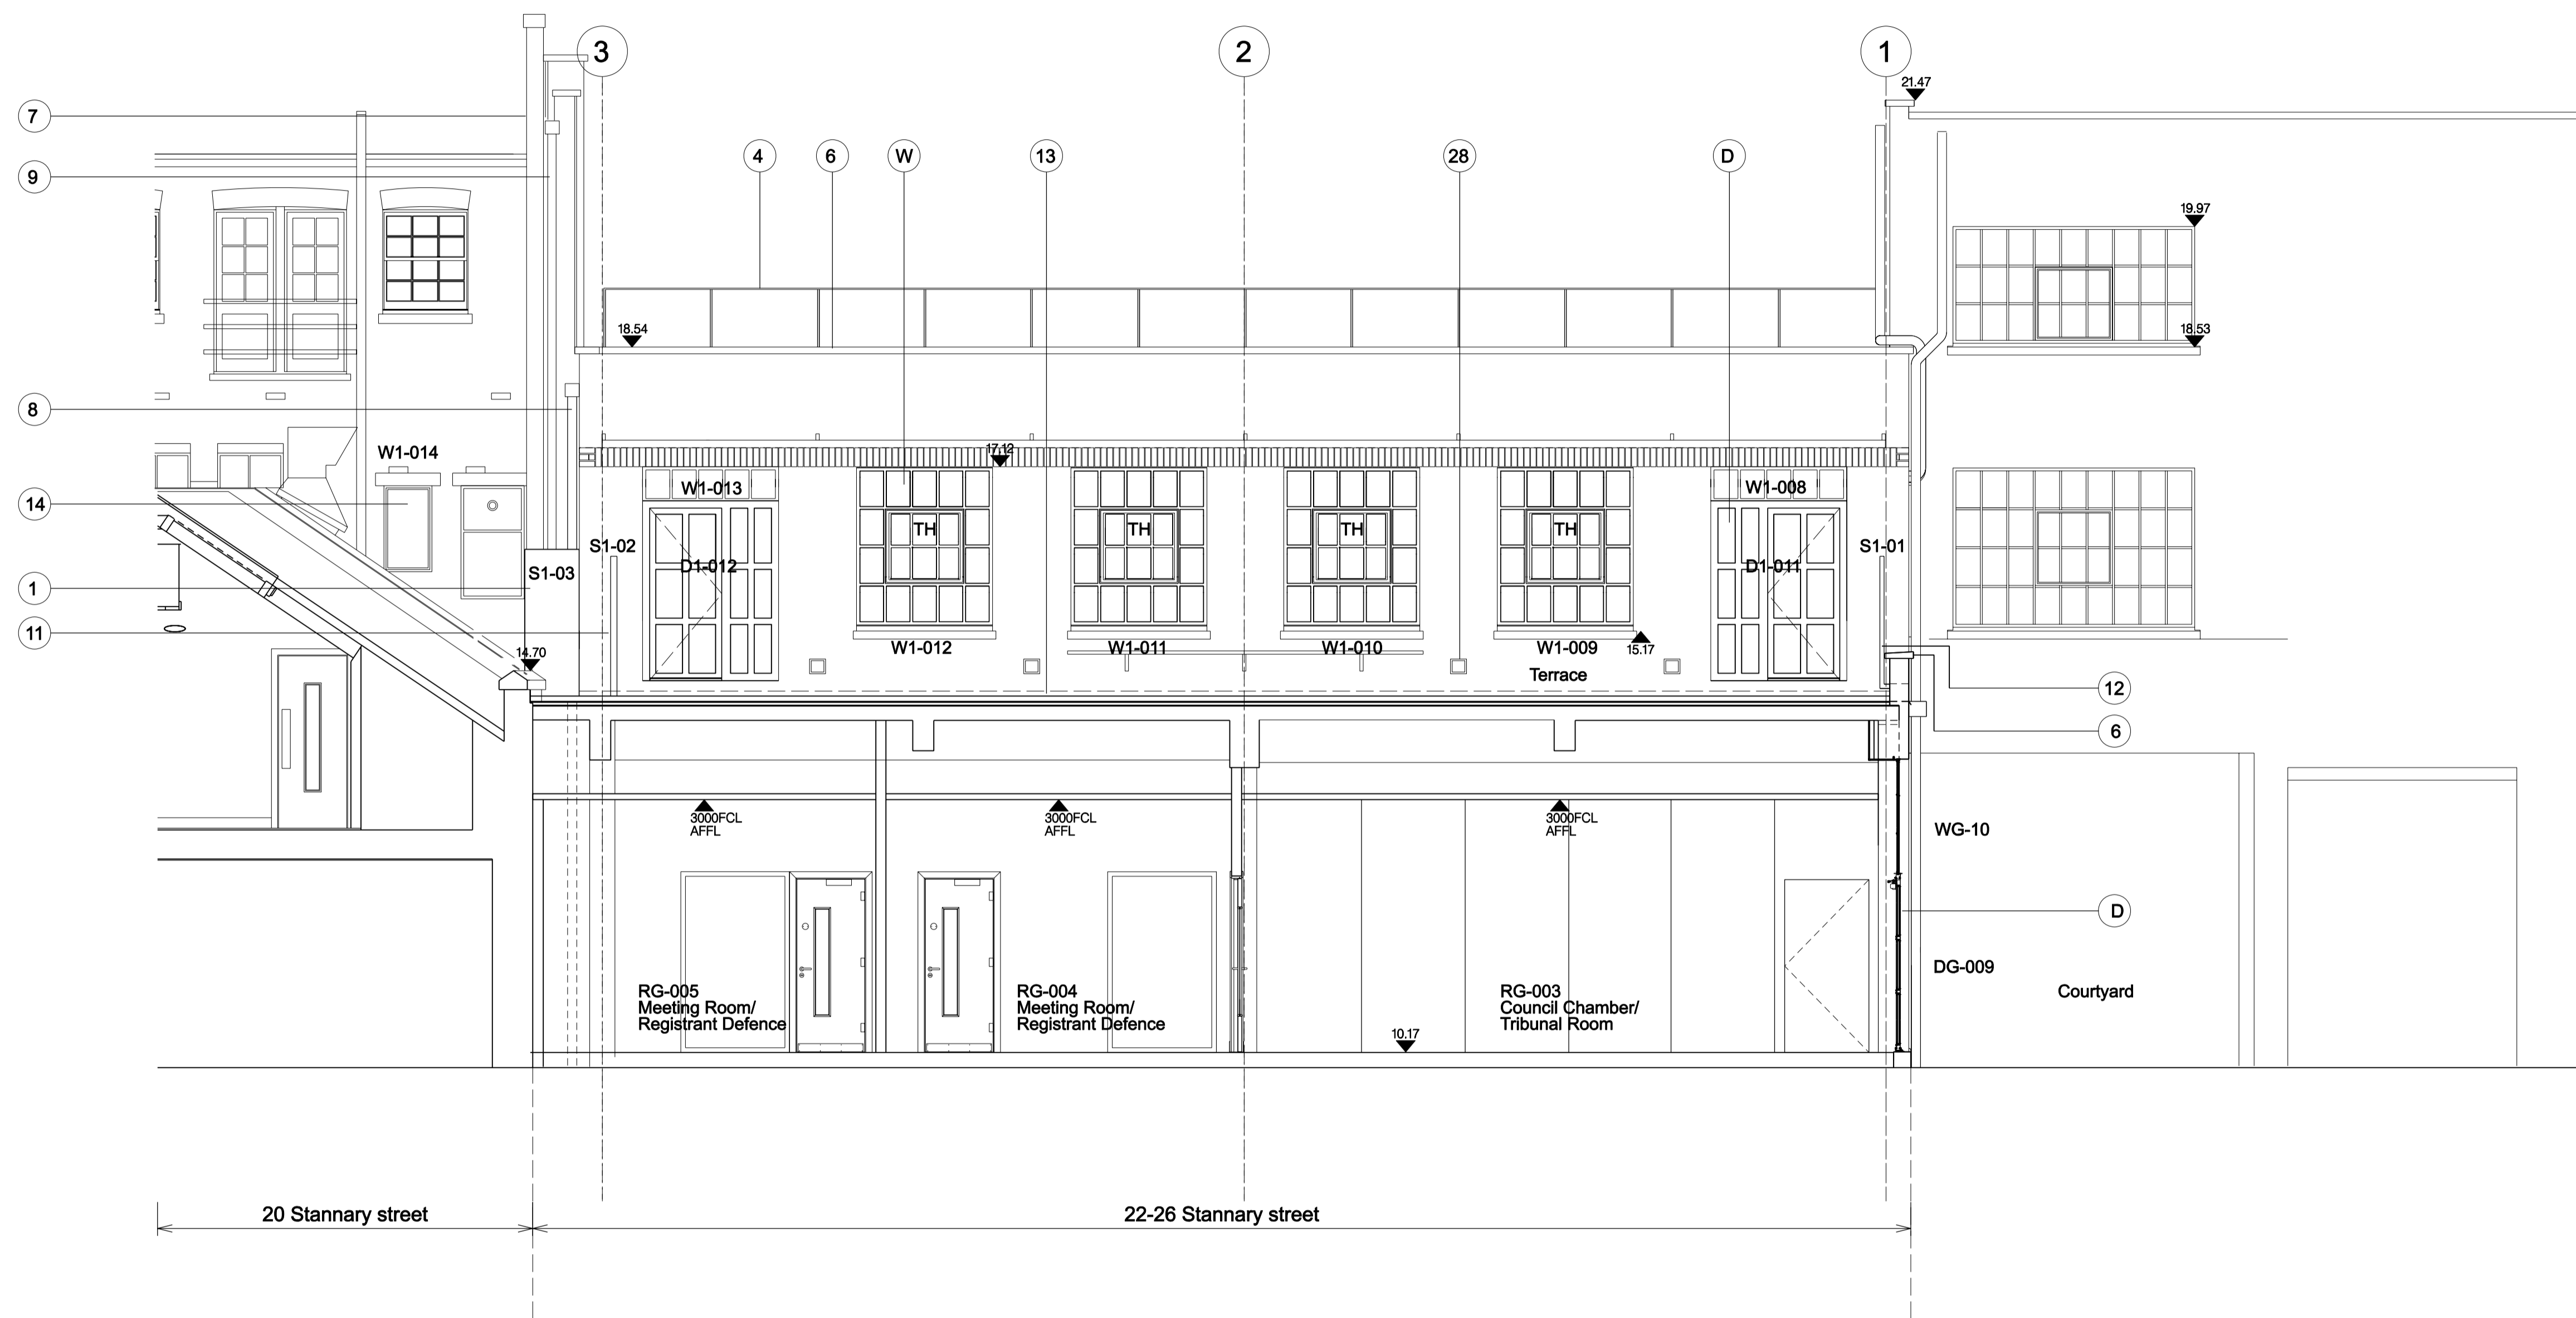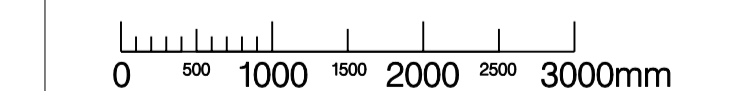

Detail 01
Section DD through terrace proposed

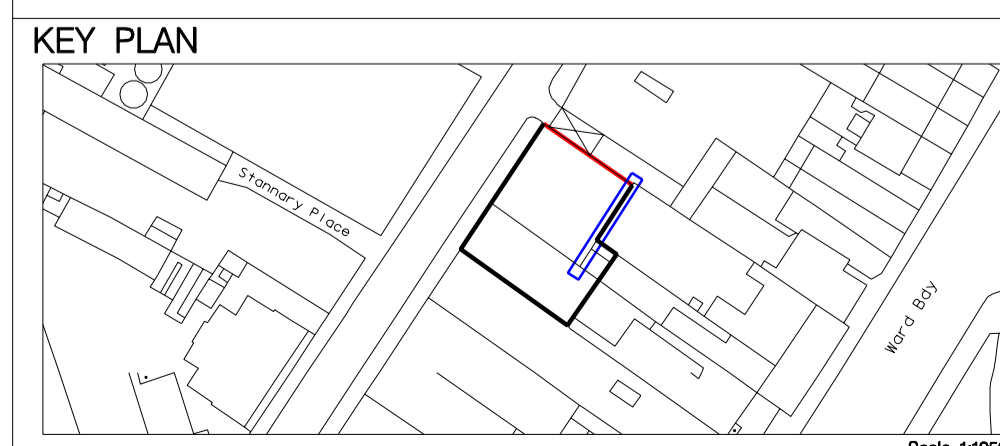

A /Door and window at RG-004 Meeting Room/Registrant Defence relocated; railing removed	19/12/06
B /Window W1-008 amended; Door D1-011 added; notes added for planning	12/01/07
C /Recessed lamps added; Scale added; scale note removed; Drawing updated for planning	26/01/07
D /Ceiling level added; updated partition wall in RG-003; Scale bar amended	12/02/07

REVISION /DESCRIPTION	DRAWN	CHECKED	DATE	REVISION /DESCRIPTION	DRAWN	CHECKED	DATE	REVISION /DESCRIPTION	DRAWN	CHECKED	DATE

CLIENT
Health Professions Council

studio callaghan
Architects, Designers
141 Kennington Park Road
London SE11 4JJ
Tel +44 (0)20 7820 3657
Fax +44 (0)20 7820 9877
Email caricallaghan@btinternet.com
www.studiocallaghan.co.uk

PROJECT TITLE 22-26 Stannary Street		SCALE @ A1 1:50
STATUS Planning		DATE July 2008
DRAWING TITLE Section DD through terrace Proposed Phase 1		REVISION D
PROJECT NUMBER SC78	DRAWING NO. 078S250	